

TRENTSIDE

AT BEESTON CANALSIDE



PLATFORM HOME OWNERSHIP
BUILDING A BETTER FUTURE
THROUGH NEW HOMES

Introducing Trentside - a landmark development within Nottinghamshire that will establish Beeston as an exciting new destination for homebuyers

Comprising two, three and four-bedroom homes for sale in Nottinghamshire, Trentside is a premium example of contemporary living at the heart of an emerging city. Just a short walk from Beeston town centre and only several miles from Nottingham, Trentside represents a natural extension of the city core and an exciting new development for the local community.





LIVING LOCAL

Beeston is a vibrant and diverse town just five miles south-west of Nottingham. This exciting location is home to around 52,000 people and is one of the fastest-growing towns in the borough of Broxtowe.

Initially known for its industrial links and manufacturing hubs, Beeston has quickly grown thanks to its proximity to the University of Nottingham's main campus and the main headquarters of pharmaceutical giant Boots. This has created a strong local economy and allowed the town to grow, supporting all of the necessary amenities whilst ensuring fast growing demand.

Having gone from strength to strength over the last 20 years, Beeston is now a bustling town centre filled with award-winning restaurants such as Cafe Roya, redeveloped leisure facilities, a range of state and independent schools as well as excellent links to the city centre and other major destinations across Nottinghamshire.

If you're planning a trip to the capital, Beeston has train services to London every hour alongside connections with both Derby and Nottingham if you're travelling to any other major destinations. The NET tram system and bus network have connections in Beeston meaning it's a breeze to travel around Nottinghamshire whilst also offering direct links to the University of Nottingham, Queens Medical Centre and Nottingham city centre.

PERFECTLY CONNECTED IN EVERY DIRECTION

Beeston offers modern amenities, vibrant nightlife, and excellent transport links. With shops, restaurants, and entertainment on your doorstep – and the city just moments away – everything you need is perfectly within reach.

19
MINUTES
NOTTINGHAM


23
MINUTES
WEST BRIDGFORD

29
MINUTES
LOUGHBOROUGH



NATURE & NURTURE

Set in picturesque grounds, Wollaton Hall and Deer Park is a beloved destination for locals, offering scenic walks, resident deer, and family-friendly events. It now houses Nottingham's Natural History Museum.

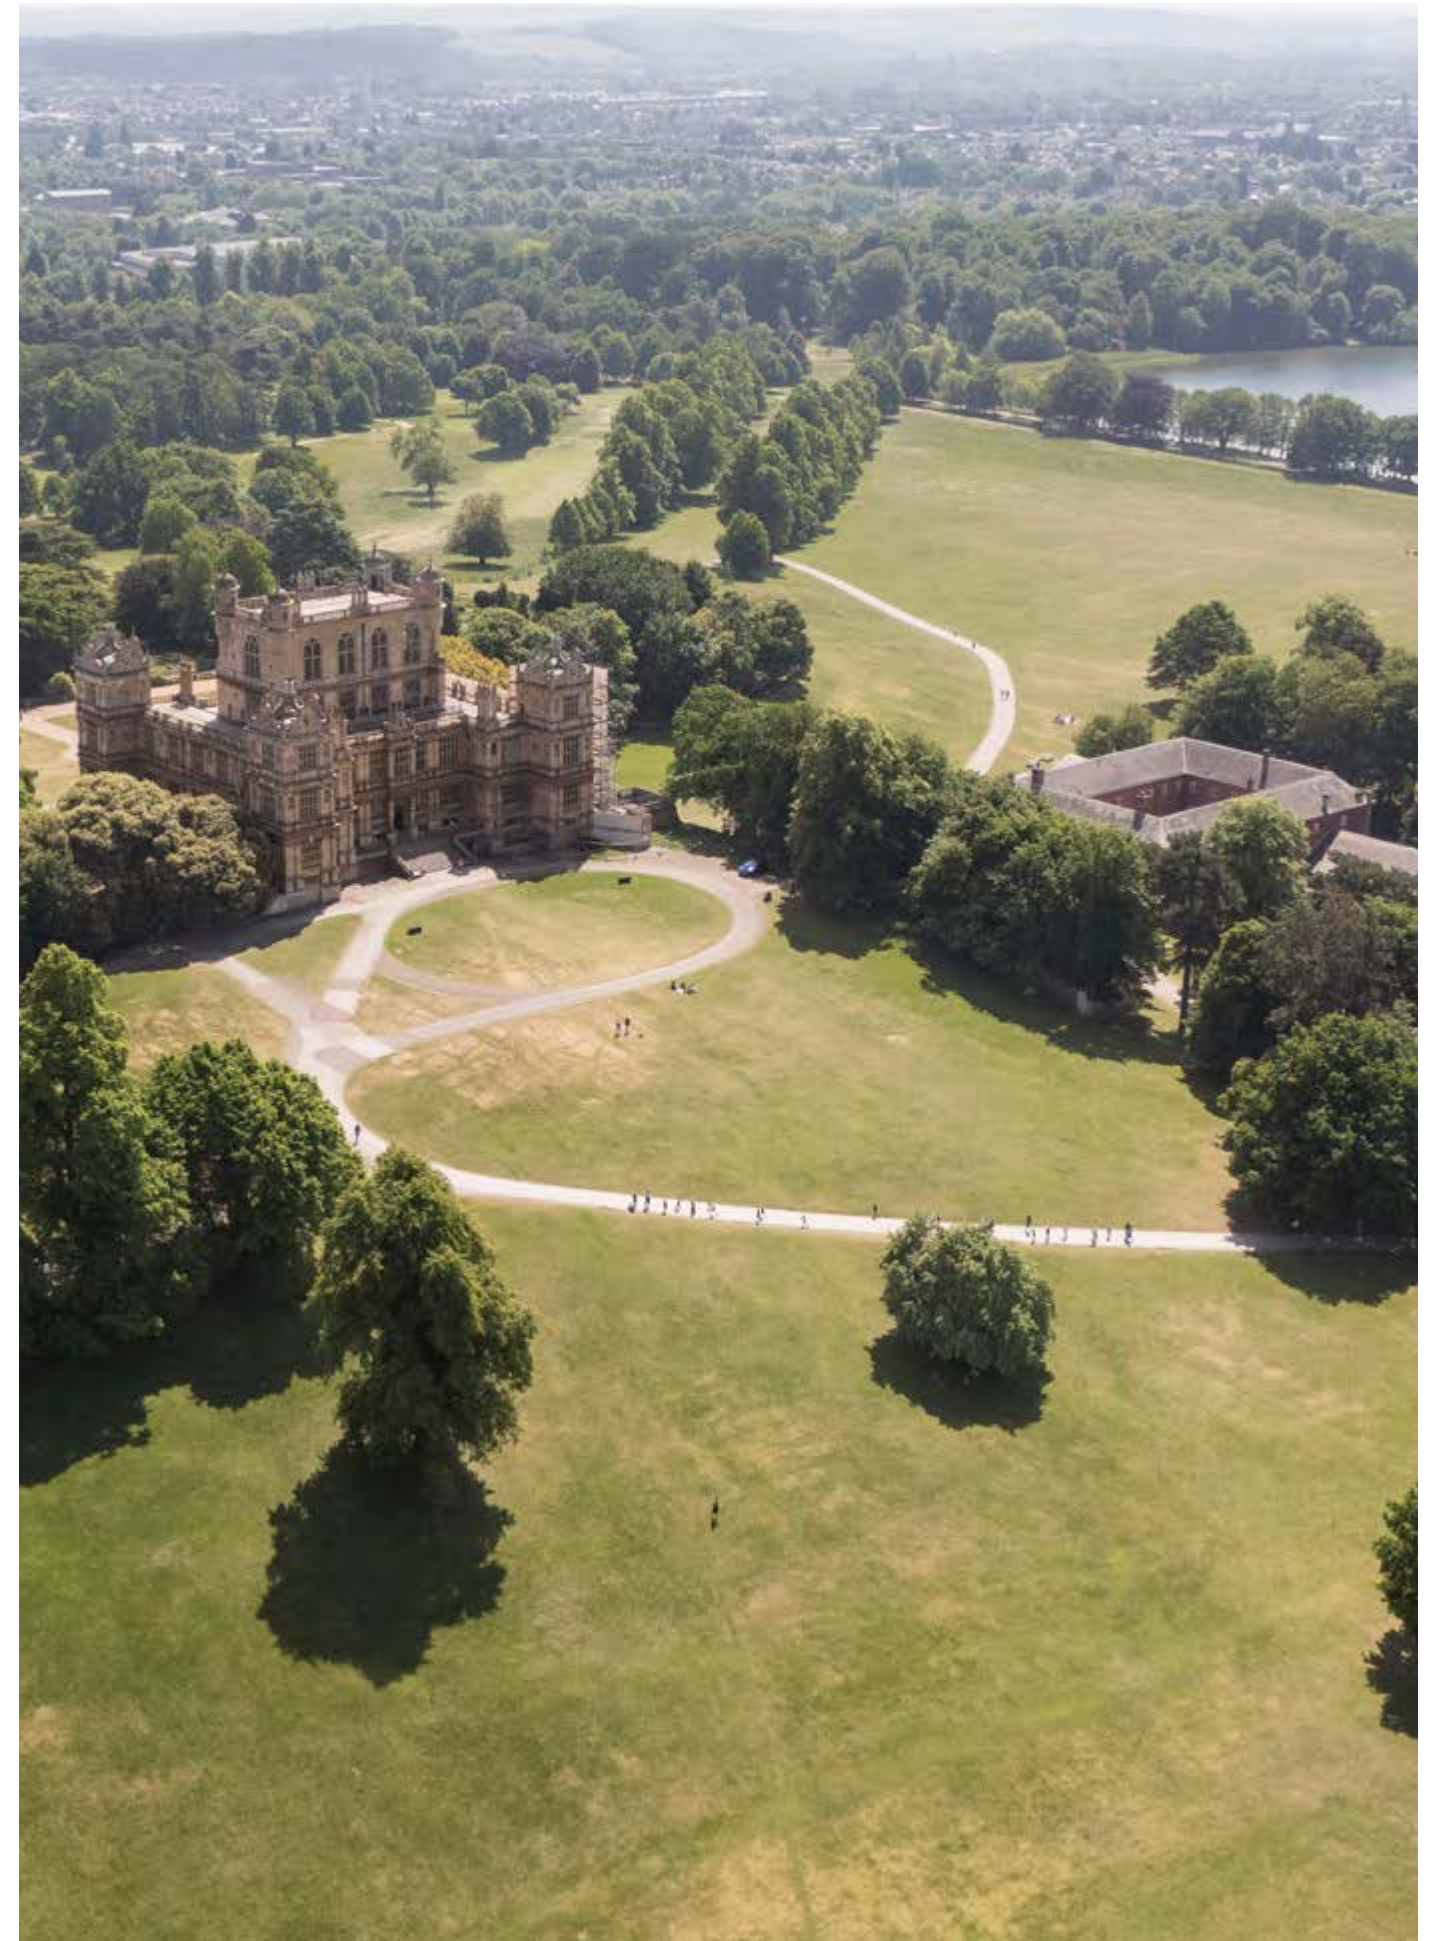





CULTURE & HISTORY



1. National Justice Museum
2. Theatre Royal
3. Robin Hood Statue (Castle Road)
4. Trip To Jerusalem Inn



LEISURE & PLEASURE





1. Red Dog Saloon
2. The Alchemist
3. Yolk Coffee Shop
4. Canalhouse Bar





We're committed to building innovative, future-proof homes with a responsible approach to minimise environmental impact for our customers and the planet.

MAKING WAVES OF CHANGE


A close-up photograph of a person's hand, wearing a white long-sleeved shirt, plugging a black charging cable into the charging port of a bright yellow electric vehicle. The background is a blurred residential street with houses and a green plant. The text 'ELECTRIC VEHICLE CHARGING' is overlaid on the left side of the image.

ELECTRIC VEHICLE CHARGING

EV Charging Points are another feature included at Trentside

Installing an EV charging point is a smart and cost-effective upgrade. With electric cars in the UK rising from 439,000 to 1,985,000 between 2020 and 2024, demand for home charging is growing. Properties with built-in chargers are becoming increasingly attractive to buyers.

According to the NAPB, an EV charger could add £3,000 to £5,000 to a home's value. Beyond financial benefits, it helps properties stand out, especially to buyers with plug-in vehicles looking for ready-made charging solutions.

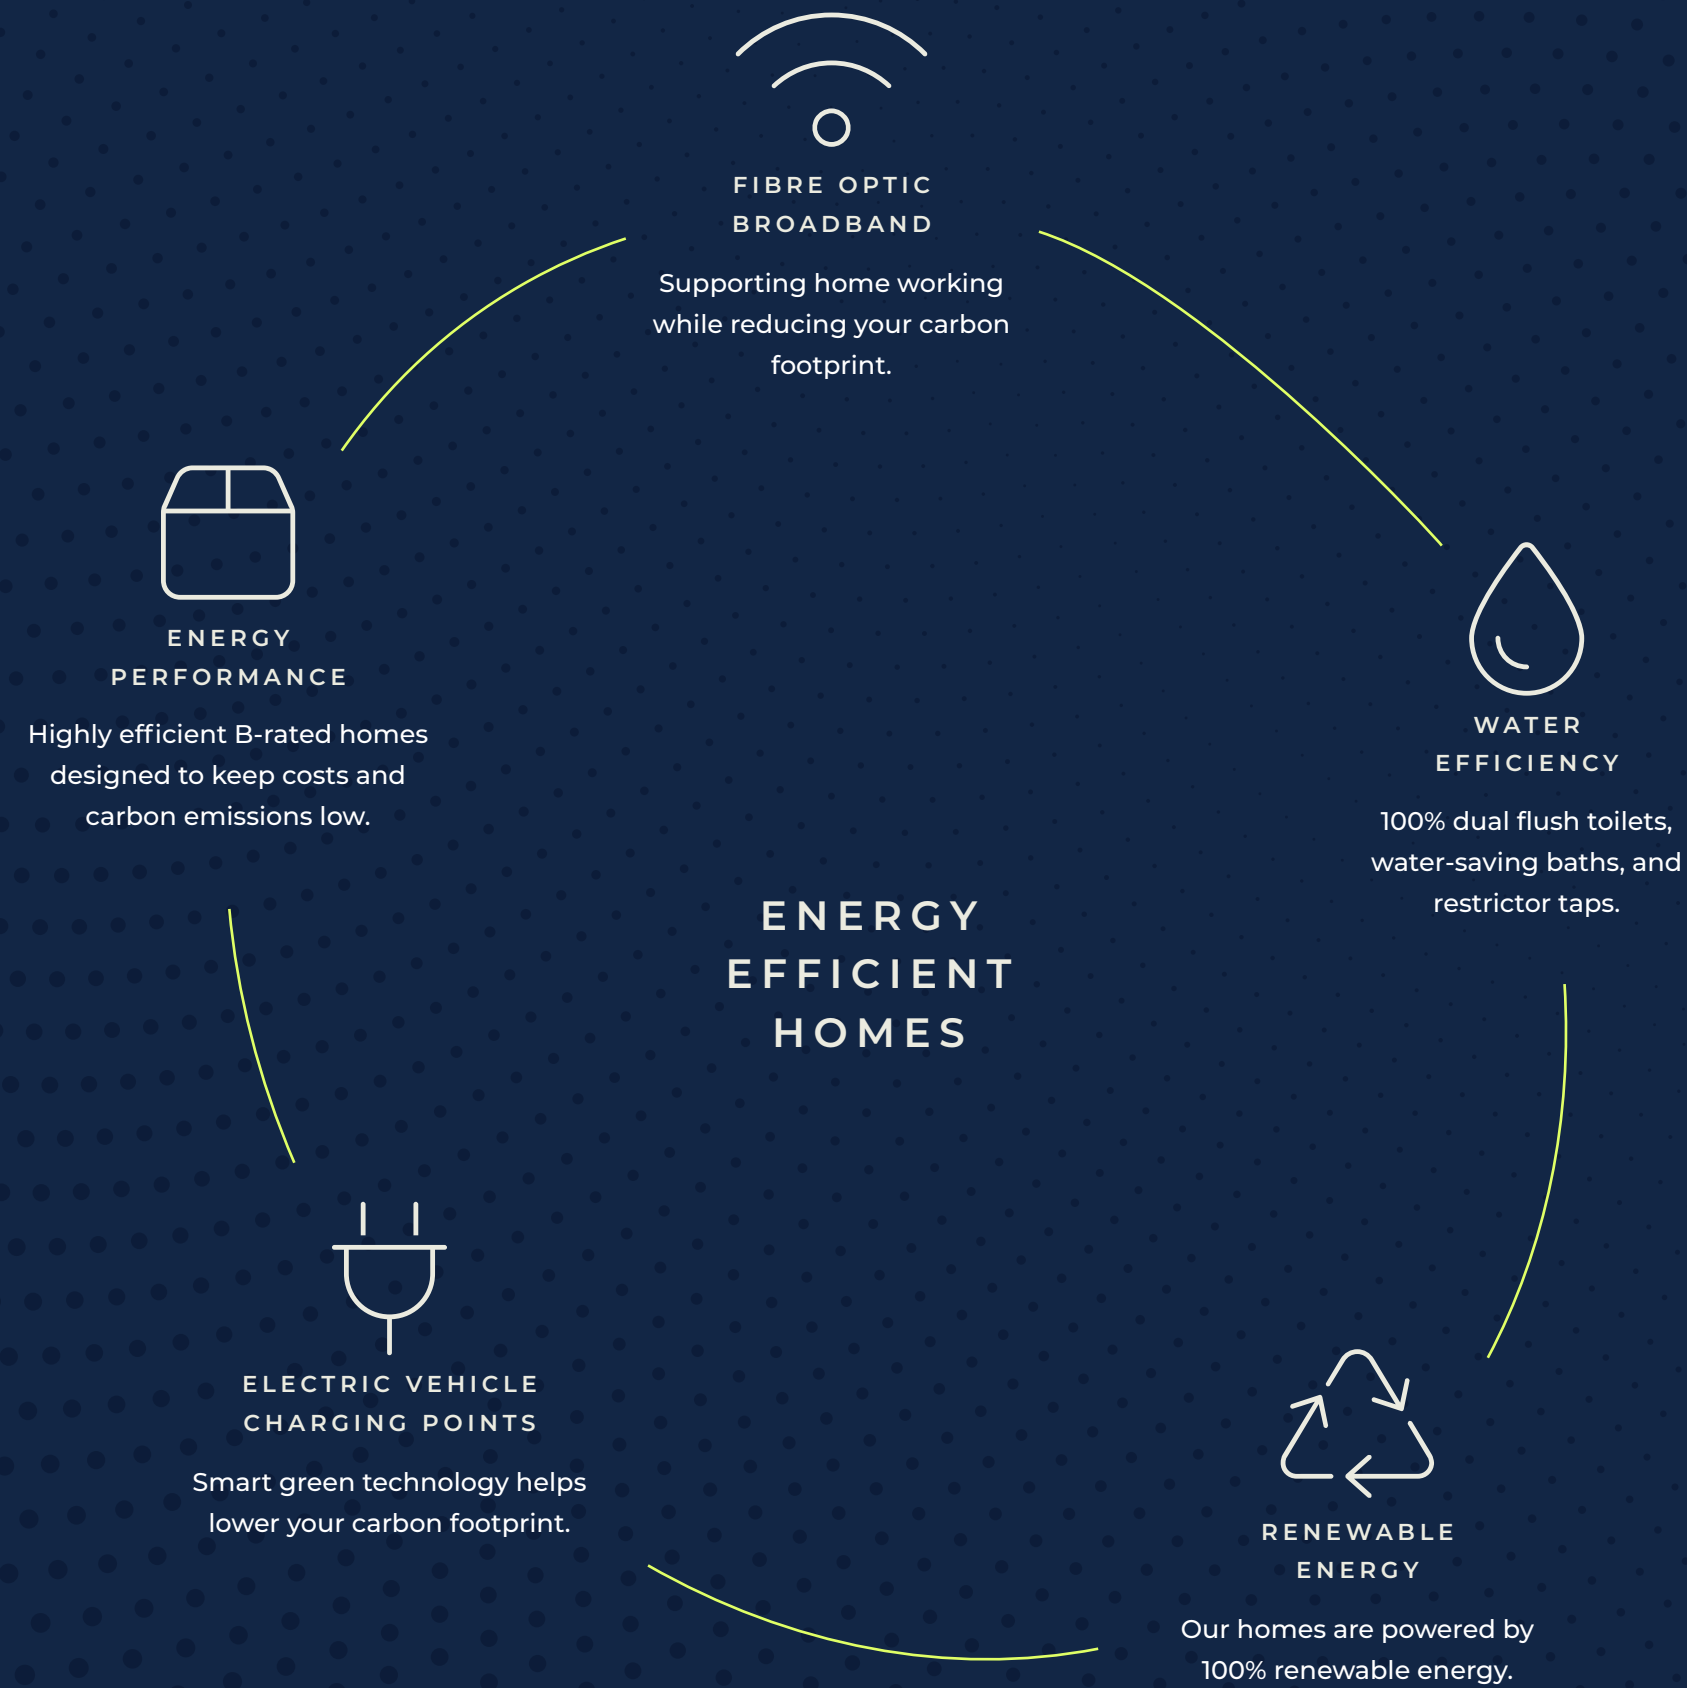

EFFICIENT HOMES

At a time when people are looking to reduce their cost of living, features such as EV Charging Points can have a huge impact on resident finances.

Our homes are thoughtfully designed to create a lasting legacy for future generations, fostering sustainable communities that enhance wellbeing. Every detail is considered to balance environmental responsibility with modern living.

WELCOME HOME

Trentside represents a transformation of a key area outside of Nottingham. Located on the old Boots site, Trentside is a sensitive restoration of a key brownfield site in a desirable, emerging market.

LOOK NO FURTHER

Beeston is one of the most exciting neighbourhoods in Nottingham - itself a fast-growing city. Offering both a relaxed lifestyle and easy access to the bustle of a major city, Beeston represents a fantastic opportunity for both young professionals working in Nottingham and young families looking to settle in an exciting area filled with amenities.

Comprising 112 plots of two, three and four-bedroom properties, Trentside is a prime example of a contemporary development - built with modern fixtures and sustainability in mind - culminating in a new destination for this exciting neighbourhood of Nottingham.

As part of our mission to maintain and deliver sustainable developments, Trentside is transforming a currently derelict part of the local area - using eco-friendly building practices, materials and planning to create a harmonious addition to the local area.

For buyers seeking a new home in Nottinghamshire, Trentside represents a key development - the opportunity to join a new community at the heart of one of the fastest growing towns in the country.

RENT TO BUY

Your dream home may be closer than you think thanks to Rent to Buy. Rent to Buy (RtB) allows you to rent a new-build home at a reduced rate before allowing you to either buy it through shared ownership or outright sale.

Rent to Buy is specifically designed to ease the transition between renting and buying, mainly by subsidising a percentage of the rent.

With Rent to Buy, you'll be renting at below-market value for up to five years, meaning you'll be saving money that can be used for a deposit. Once your RtB period ends, you can either purchase the home or leave.

HOW IT WORKS

1


Rent the property at an 80% subsidised amount for five years

2

Save the remaining 20% towards your deposit

3

At year 5, purchase the home through Shared Ownership

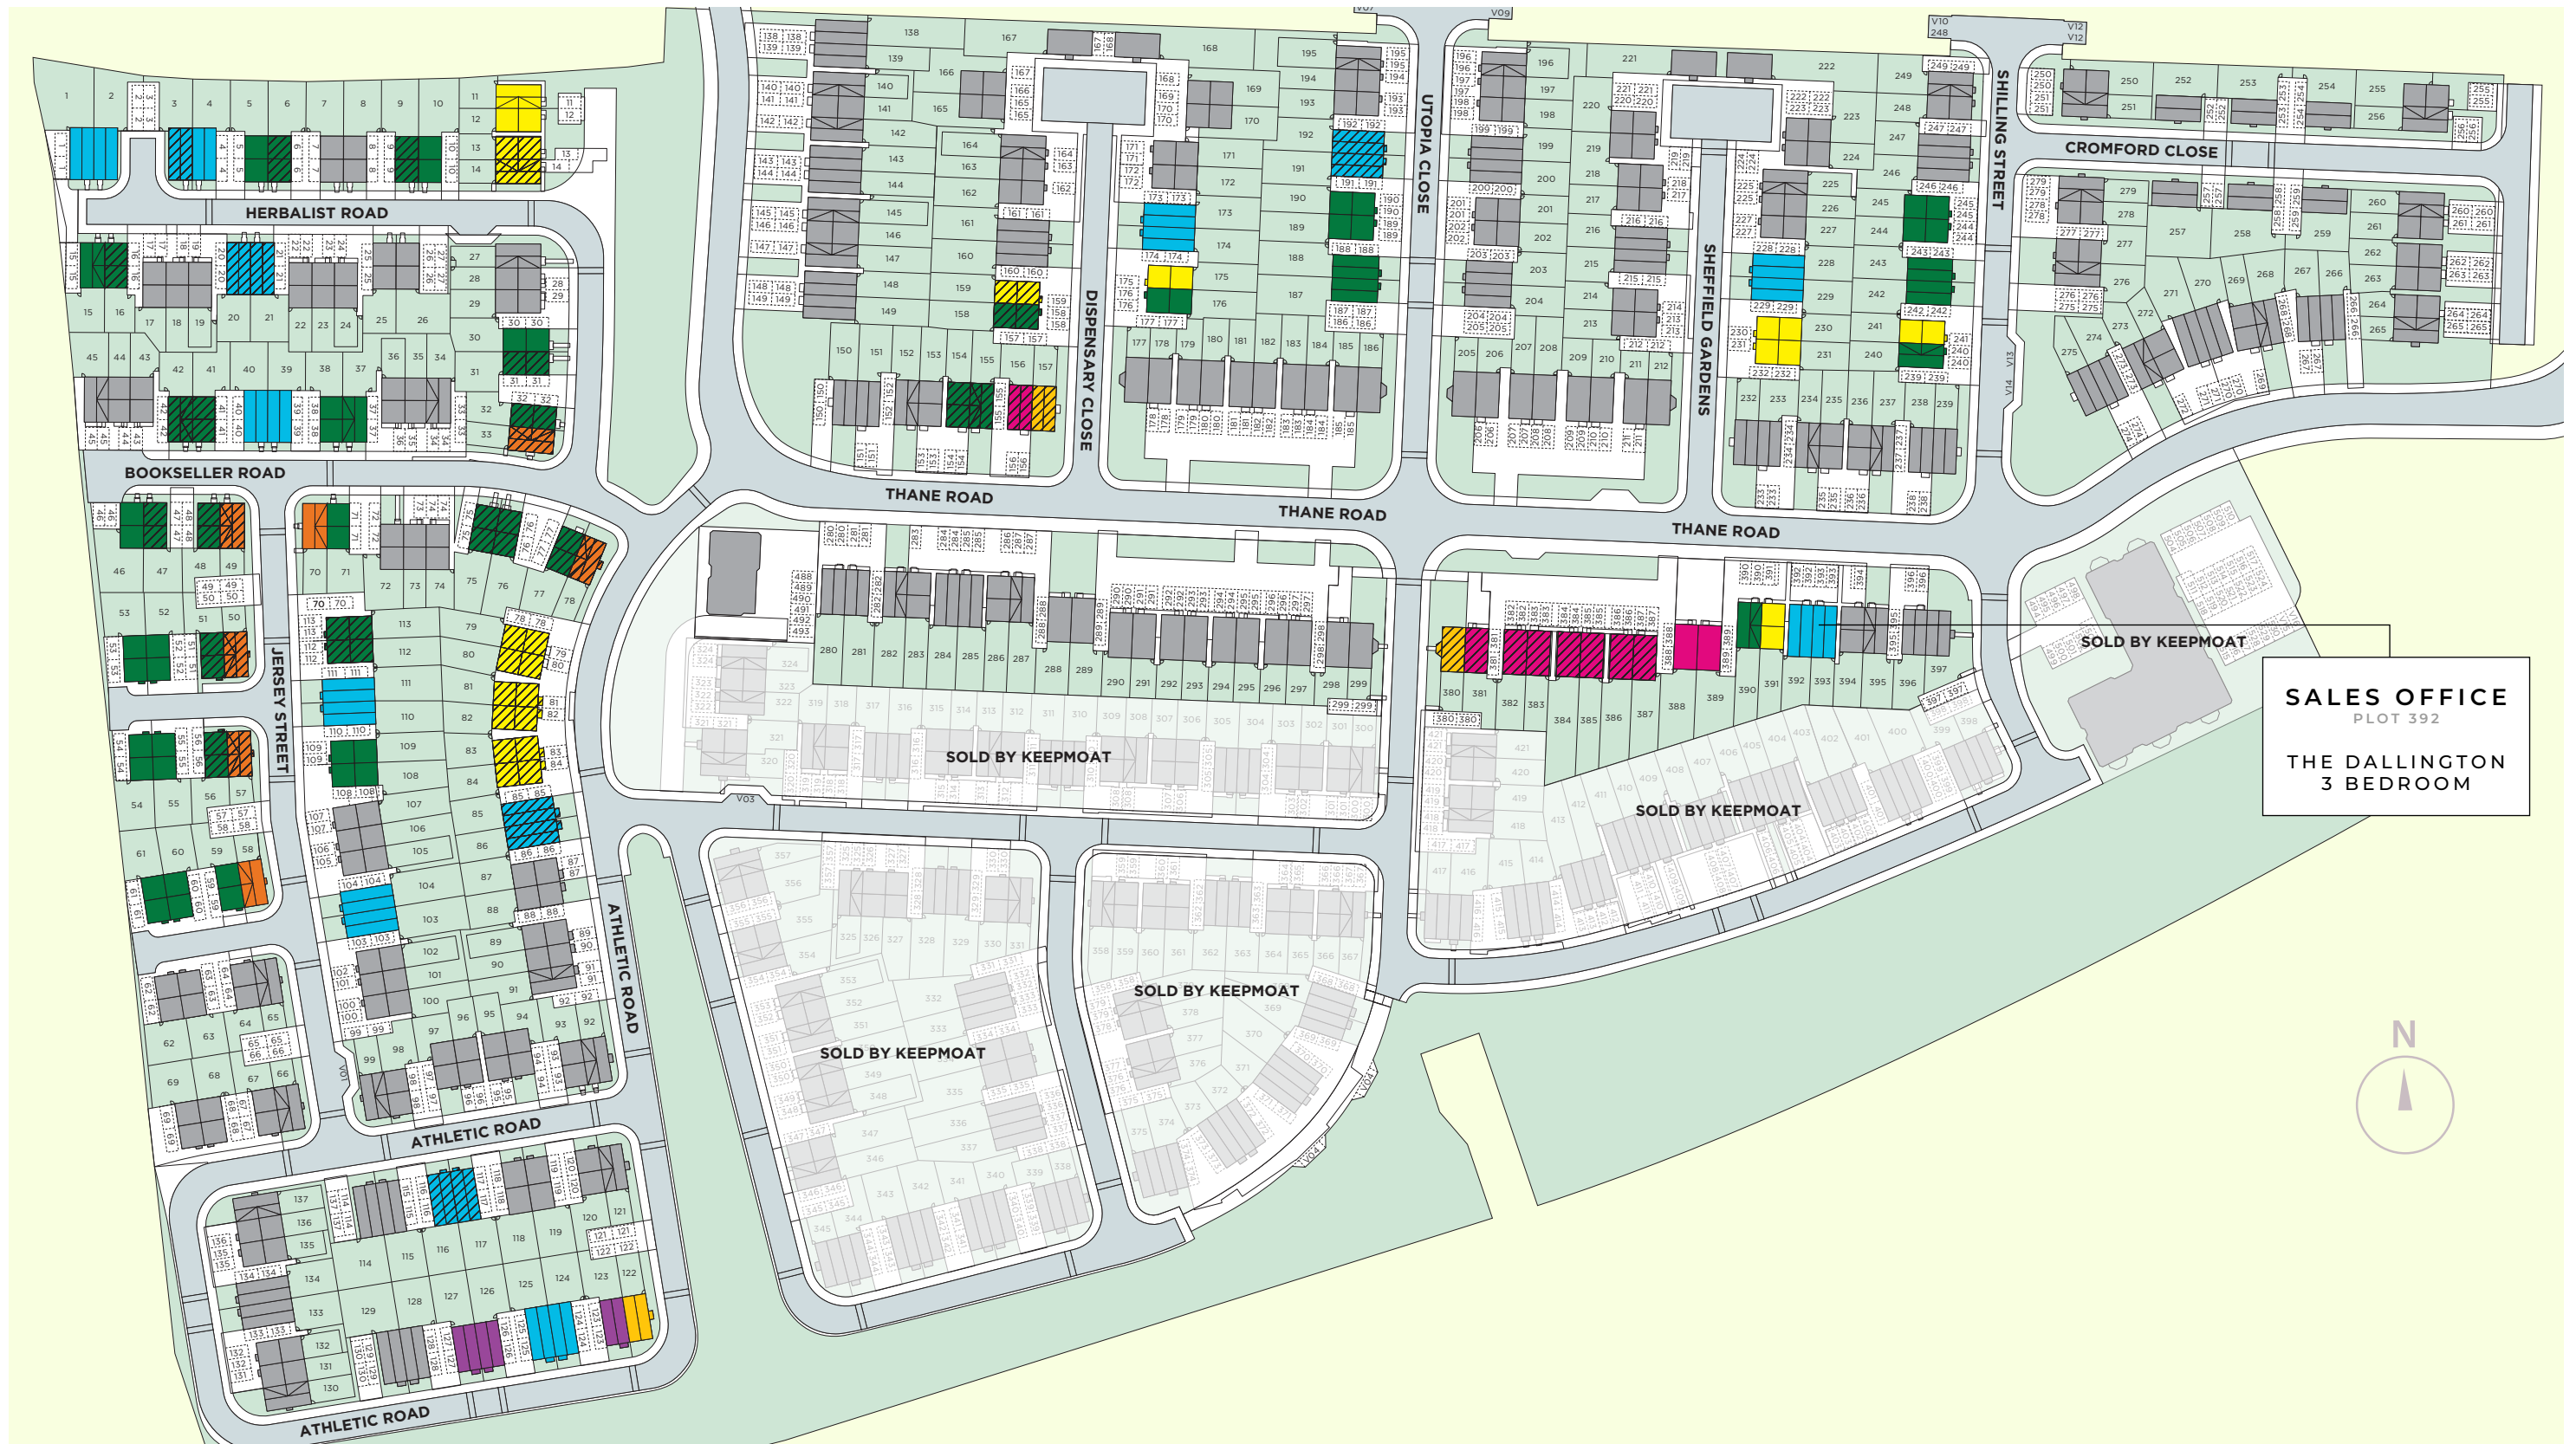

HOMES AVAILABLE THROUGH SHARED OWNERSHIP



THE HOLT
2 Bedroom Home



THE DALBY
3 Bedroom Home



THE WESTON
3 Bedroom Home



THE DALLINGTON
3 Bedroom Home



THE DELAMARE
4 Bedroom Home



THE NEWBOROUGH
4 Bedroom Home



THE ROCKINGHAM
4 Bedroom Home

HOMES AVAILABLE THROUGH RENT TO BUY



THE HOLT
2 Bedroom Home



THE DALBY
3 Bedroom Home



THE WESTON
3 Bedroom Home



THE DALLINGTON
3 Bedroom Home



THE DELAMARE
4 Bedroom Home



THE ROCKINGHAM
4 Bedroom Home



AFFORDABLE RENT




THE HOLT

2 BEDROOM HOME | SEMI DETACHED
876 sq ft


Rent to Buy: 13, 14, 79, 80, 81, 82, 83, 84 & 159
Shared Ownership: 11, 12, 175, 230, 231, 241 & 391

This image is from an imaginary viewpoint within an open space area. Its purpose is to give a feel for the development, not an accurate description of each property. The illustration shows a typical Platform Home Ownership home of this type, but there are, however, variances from site to site. External materials, finishes, landscaping, windows and the position of garages, (where provided) may vary throughout the development. Properties may also be built handed (mirror image). Floorplans are not drawn to scale and are for indicative purposes only. While every effort has been made to ensure accuracy, measurements are approximate and subject to change. Ask a Sales Development Manager for further details.

GROUND FLOOR

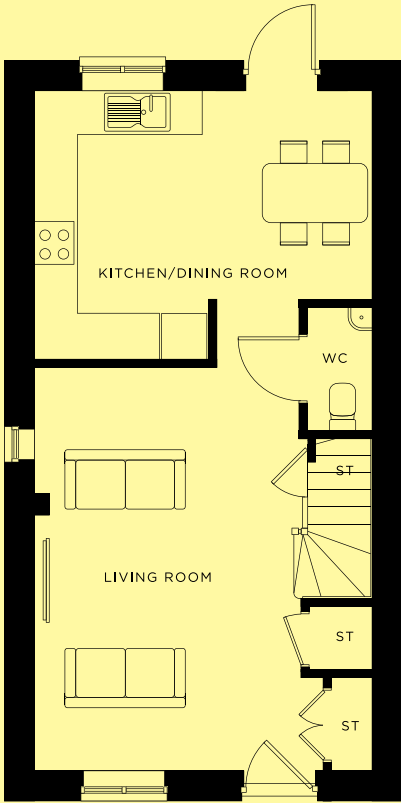

FIRST FLOOR

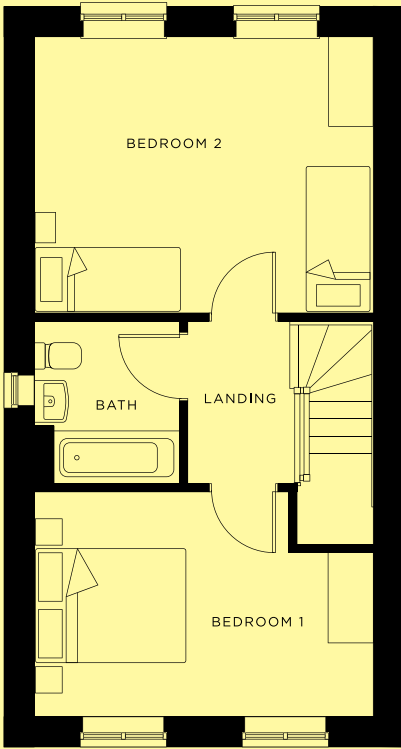

Kitchen/Dining	14'10" x 11'8"	174 sq ft
Living	11'8" x 17'7"	205 sq ft

Bedroom 1	12'1" x 14'10"	136 sq ft
Bedroom 2	9'10" x 14'10"	179 sq ft

KITCHEN

- Modern fitted kitchen
- Integrated stainless steel oven, hob, and extractor hood
- Space and plumbing for washing machine
- Space for fridge/freezer
- Vinyl flooring in kitchen and WC
- Open-plan kitchen/dining area

SUSTAINABILITY

- EV charging points

BATHROOM

- Family bathroom with shower over bath
- Three-piece white suite: bath, toilet, and basin
- Wall tiling
- Vinyl flooring

GENERAL

- Located in Beeston just 19 minutes from Nottingham
- Transport links to A52 just 1 mile
- Two parking spaces per property
- 10-year build warranty



THE DALBY


3 BEDROOM HOME | SEMI DETACHED

876 sq ft


Rent to Buy:	6, 9, 16, 31, 32, 41, 42, 47, 48, 51, 56, 75, 76, 77, 112, 113, 154, 155 & 158
Shared Ownership:	5, 10, 15, 30, 37, 38, 46 52, 53, 54, 55, 59, 60, 61, 71, 108, 109, 176, 187, 188, 189, 190, 240, 242, 243, 244, 245 & 390

This image is from an imaginary viewpoint within an open space area. Its purpose is to give a feel for the development, not an accurate description of each property. The illustration shows a typical Platform Home Ownership home of this type, but there are, however, variances from site to site. External materials, finishes, landscaping, windows and the position of garages, (where provided) may vary throughout the development. Properties may also be built handed (mirror image). Floorplans are not drawn to scale and are for indicative purposes only. While every effort has been made to ensure accuracy, measurements are approximate and subject to change. Ask a Sales Development Manager for further details.

GROUND FLOOR

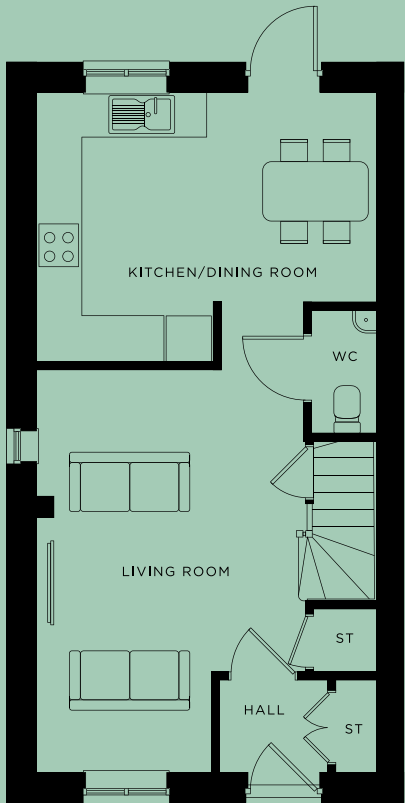

FIRST FLOOR

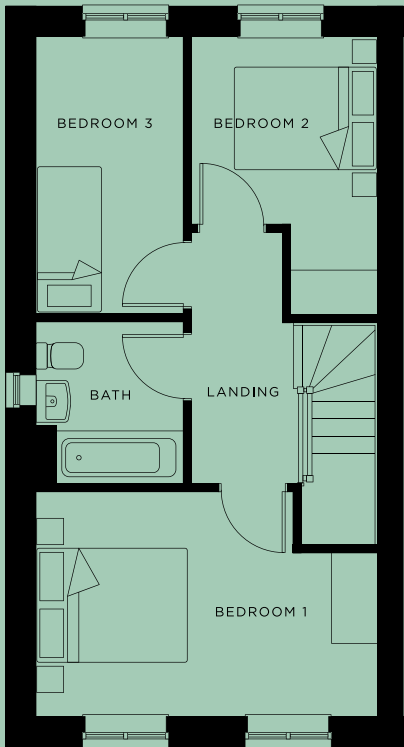

Kitchen/Dining	14'9" x 11'8"	172 sq ft
Living Room	11'8" x 17'7"	205 sq ft

Bedroom 1	9'10" x 14'10"	136 sq ft
Bedroom 2	8'1" x 12'2"	82 sq ft
Bedroom 3	12'1" x 6'5"	78 sq ft

KITCHEN

- Modern fitted kitchen
- Integrated stainless steel oven, hob, and extractor hood
- Space and plumbing for washing machine
- Space for fridge/freezer
- Vinyl flooring in kitchen and WC
- Open-plan kitchen/dining area

SUSTAINABILITY

- EV charging points

BATHROOM

- Family bathroom with shower over bath
- Three-piece white suite: bath, toilet, and basin
- Wall tiling
- Vinyl flooring

GENERAL

- Located in Beeston just 19 minutes from Nottingham
- Transport links to A52 just 1 mile
- Two parking spaces per property
- 10-year build warranty



THE WESTON


3 BEDROOM HOME | SEMI DETACHED

876 sq ft


Rent to Buy: 33, 49, 50, 57 & 78
Shared Ownership: 58 & 70

This image is from an imaginary viewpoint within an open space area. Its purpose is to give a feel for the development, not an accurate description of each property. The illustration shows a typical Platform Home Ownership home of this type, but there are, however, variances from site to site. External materials, finishes, landscaping, windows and the position of garages, (where provided) may vary throughout the development. Properties may also be built handed (mirror image). Floorplans are not drawn to scale and are for indicative purposes only. While every effort has been made to ensure accuracy, measurements are approximate and subject to change. Ask a Sales Development Manager for further details.

GROUND FLOOR

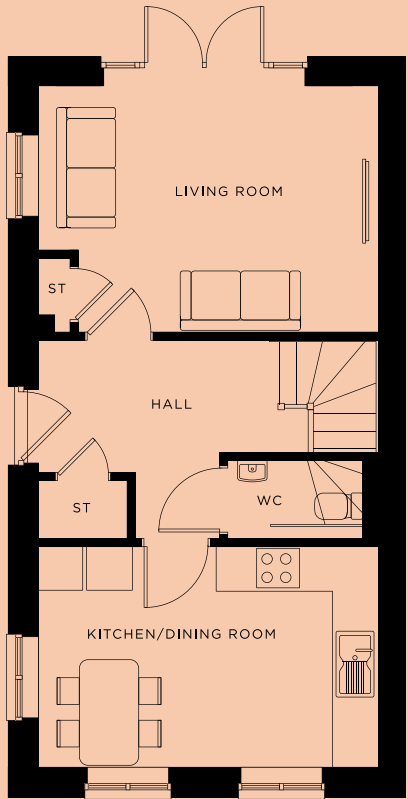

FIRST FLOOR

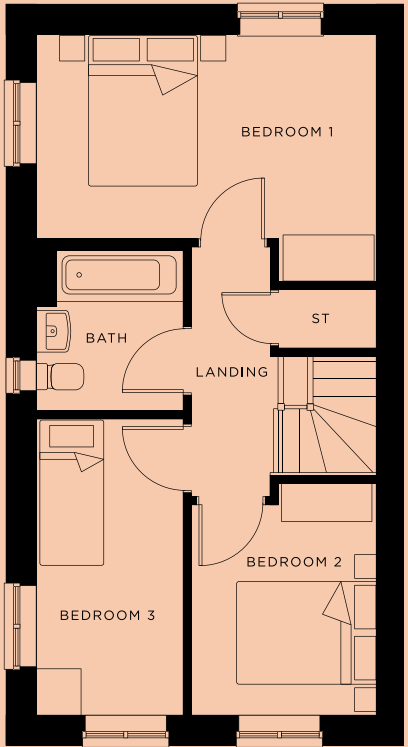

Kitchen/Dining	14'10" x 9'8"	144 sq ft
Living	14'10 x 10'8"	159 sq ft

Bedroom 1	14'10" x 8'11"	136 sq ft
Bedroom 2	8'1" x 10'5"	82 sq ft
Bedroom 3	6'5" x 12'11"	78 sq ft

KITCHEN

- Modern fitted kitchen
- Integrated stainless steel oven, hob, and extractor hood
- Space and plumbing for washing machine
- Space for fridge/freezer
- Vinyl flooring in kitchen and WC
- Open-plan kitchen/dining area

SUSTAINABILITY

- EV charging points

BATHROOM

- Family bathroom with shower over bath
- Three-piece white suite: bath, toilet, and basin
- Wall tiling
- Vinyl flooring

GENERAL

- Located in Beeston just 19 minutes from Nottingham
- Transport links to A52 just 1 mile
- Two parking spaces per property
- 10-year build warranty



THE DALLINGTON

3 BEDROOM HOME | TERRACE/SEMI DETACHED


1,018 sq ft

Rent to Buy: 3, 20, 21, 85, 86, 116, 117, 191 & 192


Shared Ownership: 1, 2, 4, 39, 40, 103, 104, 110, 111, 124, 125, 173, 174, 228, 229, 392 & 393

This image is from an imaginary viewpoint within an open space area. Its purpose is to give a feel for the development, not an accurate description of each property. The illustration shows a typical Platform Home Ownership home of this type, but there are, however, variances from site to site. External materials, finishes, landscaping, windows and the position of garages, (where provided) may vary throughout the development. Properties may also be built handed (mirror image). Floorplans are not drawn to scale and are for indicative purposes only. While every effort has been made to ensure accuracy, measurements are approximate and subject to change. Ask a Sales Development Manager for further details.

GROUND FLOOR

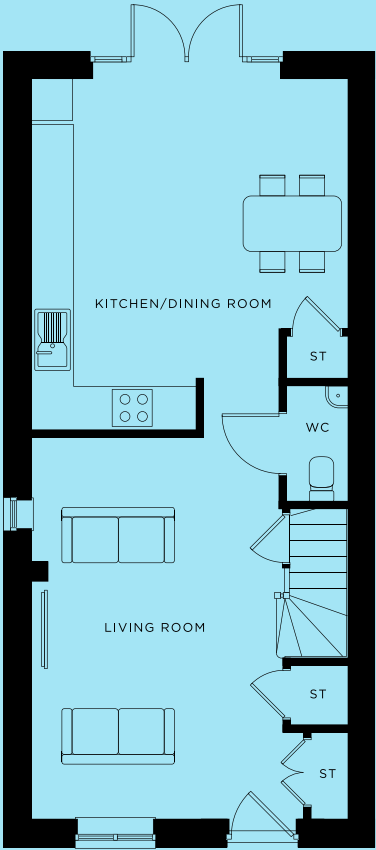

FIRST FLOOR

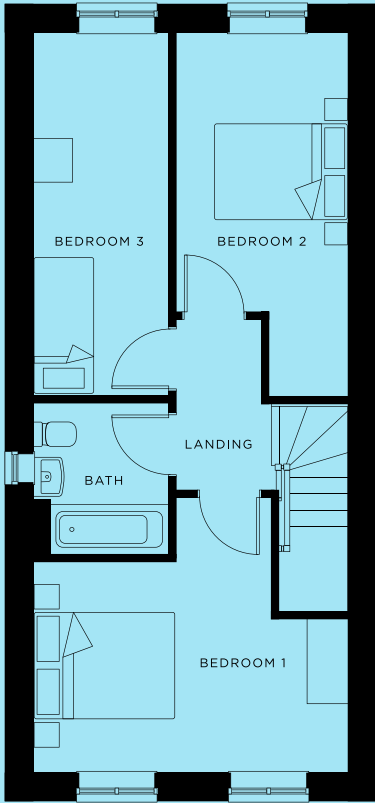

Kitchen/Dining	14'10" x 16'3"	241 sq ft
Living	11'7" x 17'9"	206 sq ft

Bedroom 1	14'10" x 9'10"	149 sq ft
Bedroom 2	8'1" x 17'0"	122 sq ft
Bedroom 3	6'5" x 16'10"	108 sq ft

KITCHEN

- Modern fitted kitchen
- Integrated stainless steel oven, hob, and extractor hood
- Space and plumbing for washing machine
- Space for fridge/freezer
- Vinyl flooring in kitchen and WC
- Open-plan kitchen/dining area

SUSTAINABILITY

- EV charging points

BATHROOM

- Family bathroom with shower over bath
- Three-piece white suite: bath, toilet, and basin
- Wall tiling
- Vinyl flooring

GENERAL

- Located in Beeston just 19 minutes from Nottingham
- Transport links to A52 just 1 mile
- Two parking spaces per property
- 10-year build warranty




THE DELAMARE

4 BEDROOM HOME | SEMI DETACHED

1,315 sq ft

Rent to Buy:	157 & 380
Shared Ownership:	122

This image is from an imaginary viewpoint within an open space area. Its purpose is to give a feel for the development, not an accurate description of each property. The illustration shows a typical Platform Home Ownership home of this type, but there are, however, variances from site to site. External materials, finishes, landscaping, windows and the position of garages, (where provided) may vary throughout the development. Properties may also be built handed (mirror image). Floorplans are not drawn to scale and are for indicative purposes only. While every effort has been made to ensure accuracy, measurements are approximate and subject to change. Ask a Sales Development Manager for further details.

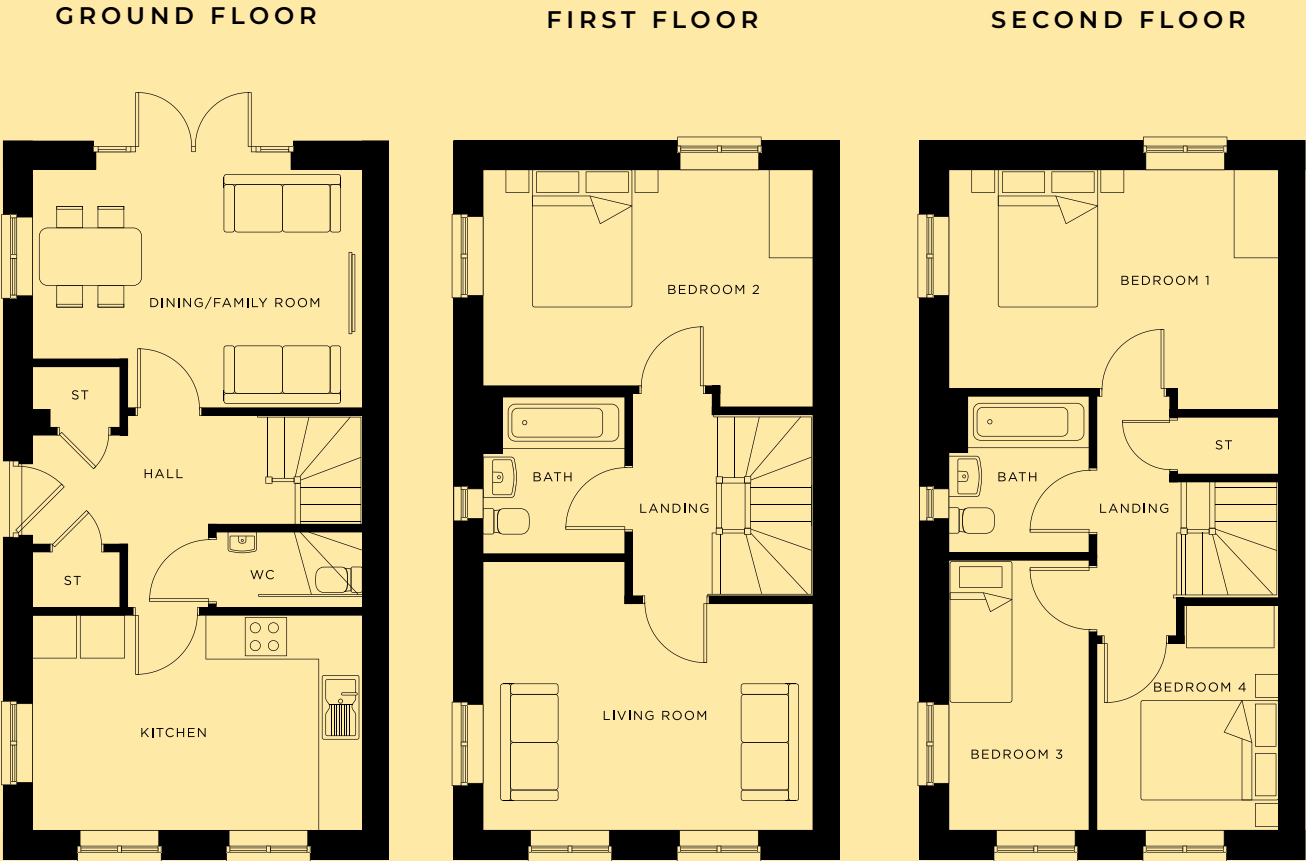

Kitchen	14'10" x 9'8"	144 sq ft
Dining/Family	14'10" x 10'8"	127 sq ft
Living	14'10" x 10'2"	179 sq ft

Bedroom 1	14'10" x 9'9"	149 sq ft
Bedroom 2	14'10" x 9'9"	149 sq ft
Bedroom 3	6'5" x 12'1"	78 sq ft
Bedroom 4	8'1" x 10'2"	75 sq ft

KITCHEN

- Modern fitted kitchen
- Integrated stainless steel oven, hob, and extractor hood
- Space and plumbing for washing machine
- Space for fridge/freezer
- Vinyl flooring in kitchen and WC
- Open-plan kitchen/dining area

SUSTAINABILITY

- EV charging points

BATHROOM

- Family bathroom with shower over bath
- Three-piece white suite: bath, toilet, and basin
- Wall tiling
- Vinyl flooring

GENERAL

- Located in Beeston just 19 minutes from Nottingham
- Transport links to A52 just 1 mile
- Two parking spaces per property
- 10-year build warranty



THE NEWBOROUGH


4 BEDROOM HOME | SEMI DETACHED

1,315 sq ft


Shared Ownership: 123, 126 & 127

This image is from an imaginary viewpoint within an open space area. Its purpose is to give a feel for the development, not an accurate description of each property. The illustration shows a typical Platform Home Ownership home of this type, but there are, however, variances from site to site. External materials, finishes, landscaping, windows and the position of garages, (where provided) may vary throughout the development. Properties may also be built handed (mirror image). Floorplans are not drawn to scale and are for indicative purposes only. While every effort has been made to ensure accuracy, measurements are approximate and subject to change. Ask a Sales Development Manager for further details.


GROUND FLOOR

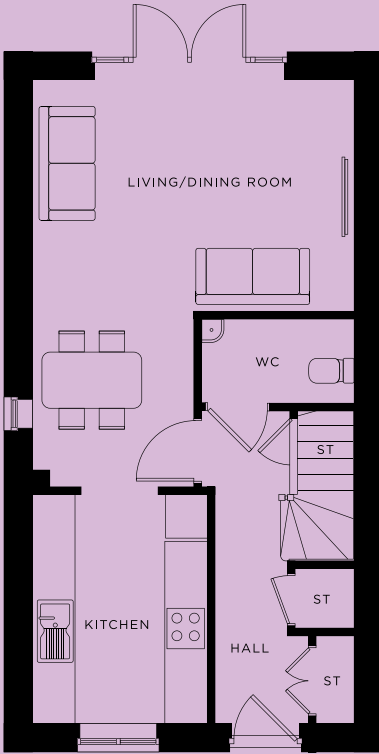

FIRST FLOOR

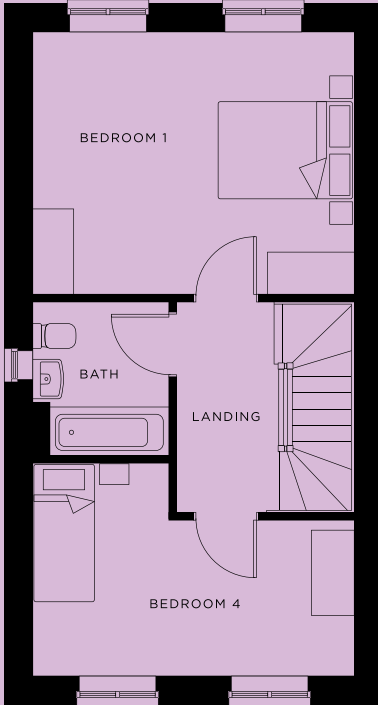

SECOND FLOOR

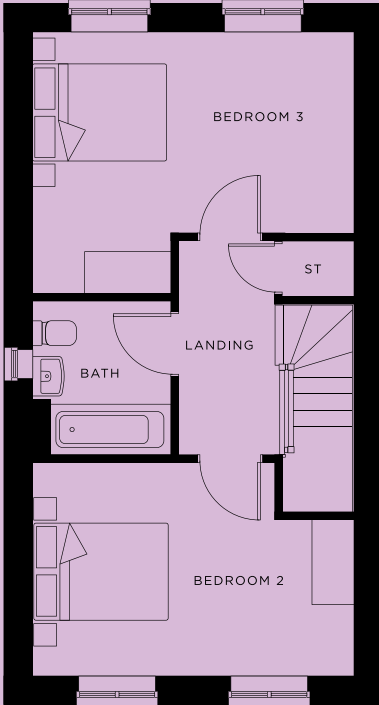

Kitchen	8'0" x 10'7"	87 sq ft
Dining	7'5" x 8'1"	60 sq ft
Living	14'10" x 10'8"	157 sq ft

Bedroom 1	14'10" x 12'2"	180 sq ft
Bedroom 2	14'10" x 9'10"	136 sq ft
Bedroom 3	14'10" x 12'1"	156 sq ft
Bedroom 4	14'10 x 9'8"	123 sq ft

KITCHEN

- Modern fitted kitchen
- Integrated stainless steel oven, hob, and extractor hood
- Space and plumbing for washing machine
- Space for fridge/freezer
- Vinyl flooring in kitchen and WC
- Open-plan kitchen/dining area

SUSTAINABILITY

- EV charging points

BATHROOM

- Family bathroom with shower over bath
- Three-piece white suite: bath, toilet, and basin
- Wall tiling
- Vinyl flooring

GENERAL

- Located in Beeston just 19 minutes from Nottingham
- Transport links to A52 just 1 mile
- Two parking spaces per property
- 10-year build warranty



THE ROCKINGHAM

4 BEDROOM HOME | SEMI DETACHED

1,315 sq ft


Rent to Buy: 156, 381, 382, 383, 384, 385, 386 & 387
Shared Ownership: 388 & 389

This image is from an imaginary viewpoint within an open space area. Its purpose is to give a feel for the development, not an accurate description of each property. The illustration shows a typical Platform Home Ownership home of this type, but there are, however, variances from site to site. External materials, finishes, landscaping, windows and the position of garages, (where provided) may vary throughout the development. Properties may also be built handed (mirror image). Floorplans are not drawn to scale and are for indicative purposes only. While every effort has been made to ensure accuracy, measurements are approximate and subject to change. Ask a Sales Development Manager for further details.


GROUND FLOOR



FIRST FLOOR

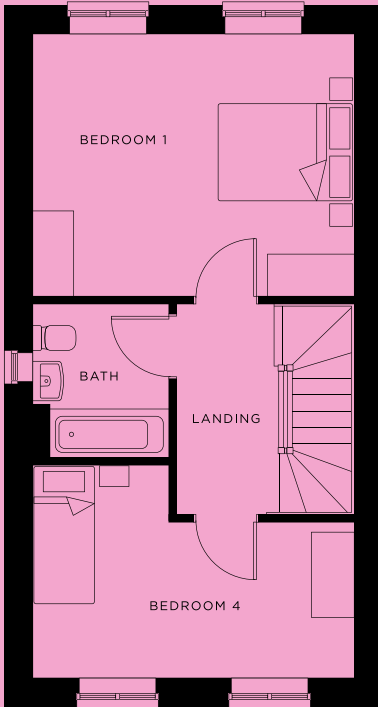

SECOND FLOOR

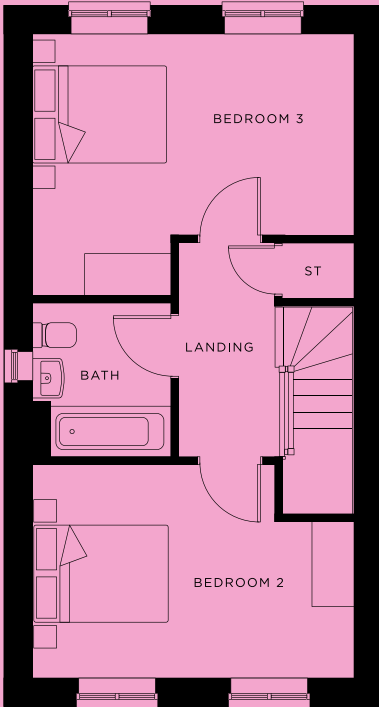

Kitchen	8'0" x 10'7"	87 sq ft
Dining	7'5" x 8'1"	60 sq ft
Living	14'10" x 10'8"	157 sq ft

Bedroom 1	14'10" x 12'2"	180 sq ft
Bedroom 2	14'10" x 9'10"	136 sq ft
Bedroom 3	14'10" x 12'1"	156 sq ft
Bedroom 4	14'10 x 9'8"	123 sq ft

KITCHEN

- Modern fitted kitchen
- Integrated stainless steel oven, hob, and extractor hood
- Space and plumbing for washing machine
- Space for fridge/freezer
- Vinyl flooring in kitchen and WC
- Open-plan kitchen/dining area

BATHROOM

- Family bathroom with shower over bath
- Three-piece white suite: bath, toilet, and basin
- Wall tiling
- Vinyl flooring

GENERAL

- Located in Beeston just 19 minutes from Nottingham
- Transport links to A52 just 1 mile
- Two parking spaces per property
- 10-year build warranty

SUSTAINABILITY

- EV charging points



THANE ROAD WEST,
NOTTINGHAM,
NG9 1SR



PLATFORMHOMEOWNERSHIP



@PLATFORMHOMEOWNERSHIP



@PLATFORMNEWHOME

TRENTSIDE

AT BEESTON CANALSIDE

SATNAV

NG9 1SR

WHAT3WORDS

///ROUNDS.HIRED.SHOPS

GET IN TOUCH

0333 200 7304

sales@platformhg.com

Platform Home Ownership have taken every effort to ensure that these documents are accurate and represent the properties available. Platform Home Ownership and the developer may in their efforts to improve design reserve the right to alter site plans, floorplans, elevations and specifications without prior notice. Maps shown are not to scaled and for illustrative purposes only. Distances are taken from [google.co.uk/maps](https://www.google.co.uk/maps). Information is correct at the time it was published - 10 September 2026 7:50 am. For more information please visit us website at www.platformhomeownership.com